



FOODSERVICE EQUIPMENT SCHEDULE		
ITEM	QTY	DESCRIPTION
140	1	Tray Stand
141	1	NIC
142	1	Solid Top Unit
148	1	Solid Top Unit
151	1	NIC
152	1	Solid Top Unit
153	1	NIC
154	1	Cashier Stand
160	1	Tray Stand
161	1	NIC
162	1	Solid Top Unit
168	1	Solid Top Unit
169	1	Foodshield
169	1	Foodshield
172	1	NIC
173	1	Solid Top Unit
179	1	NIC
180	1	Cashier Stand

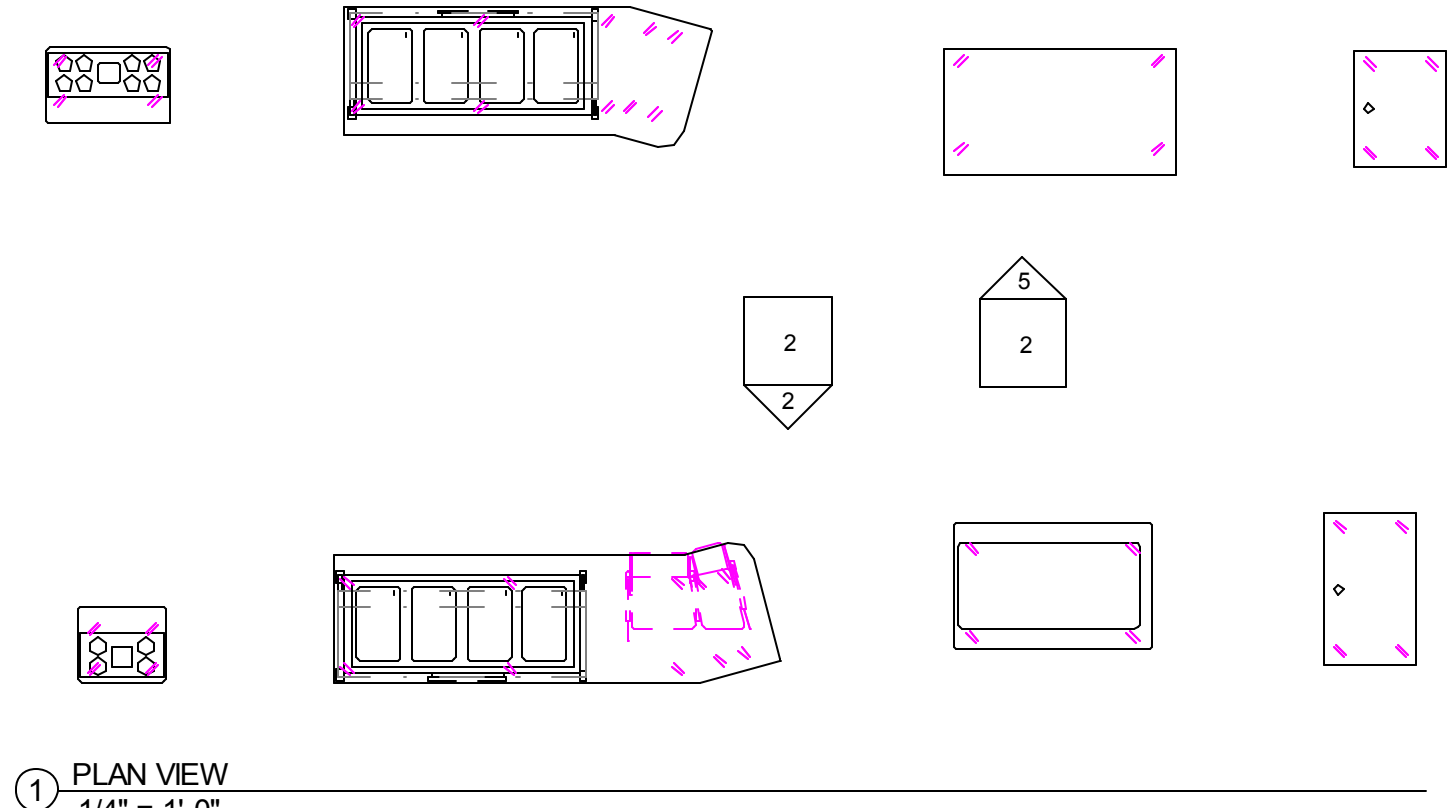


1 PLAN VIEW
1/4" = 1'-0"

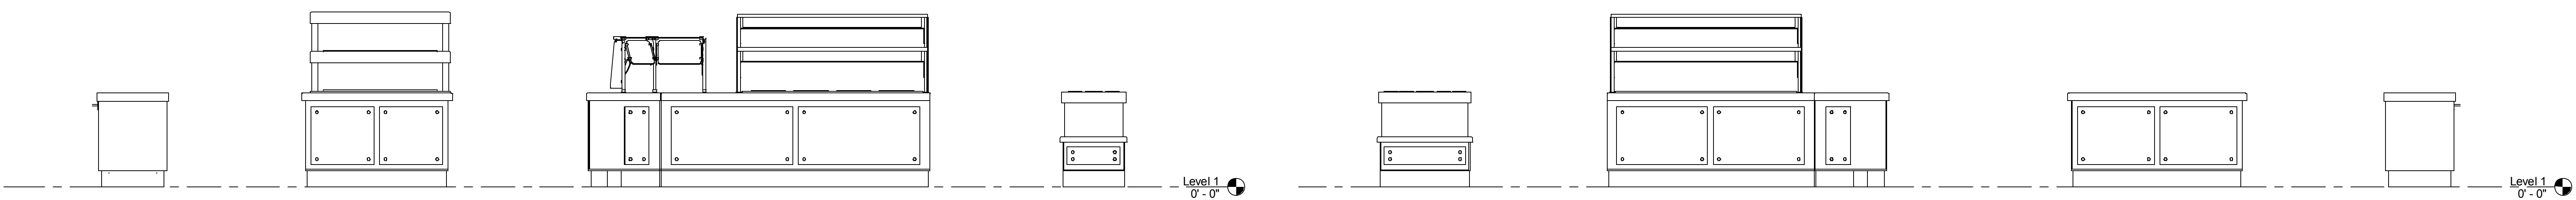


2 Elevation 1 - a
1/2" = 1'-0"

5 Elevation 2 - a
1/2" = 1'-0"

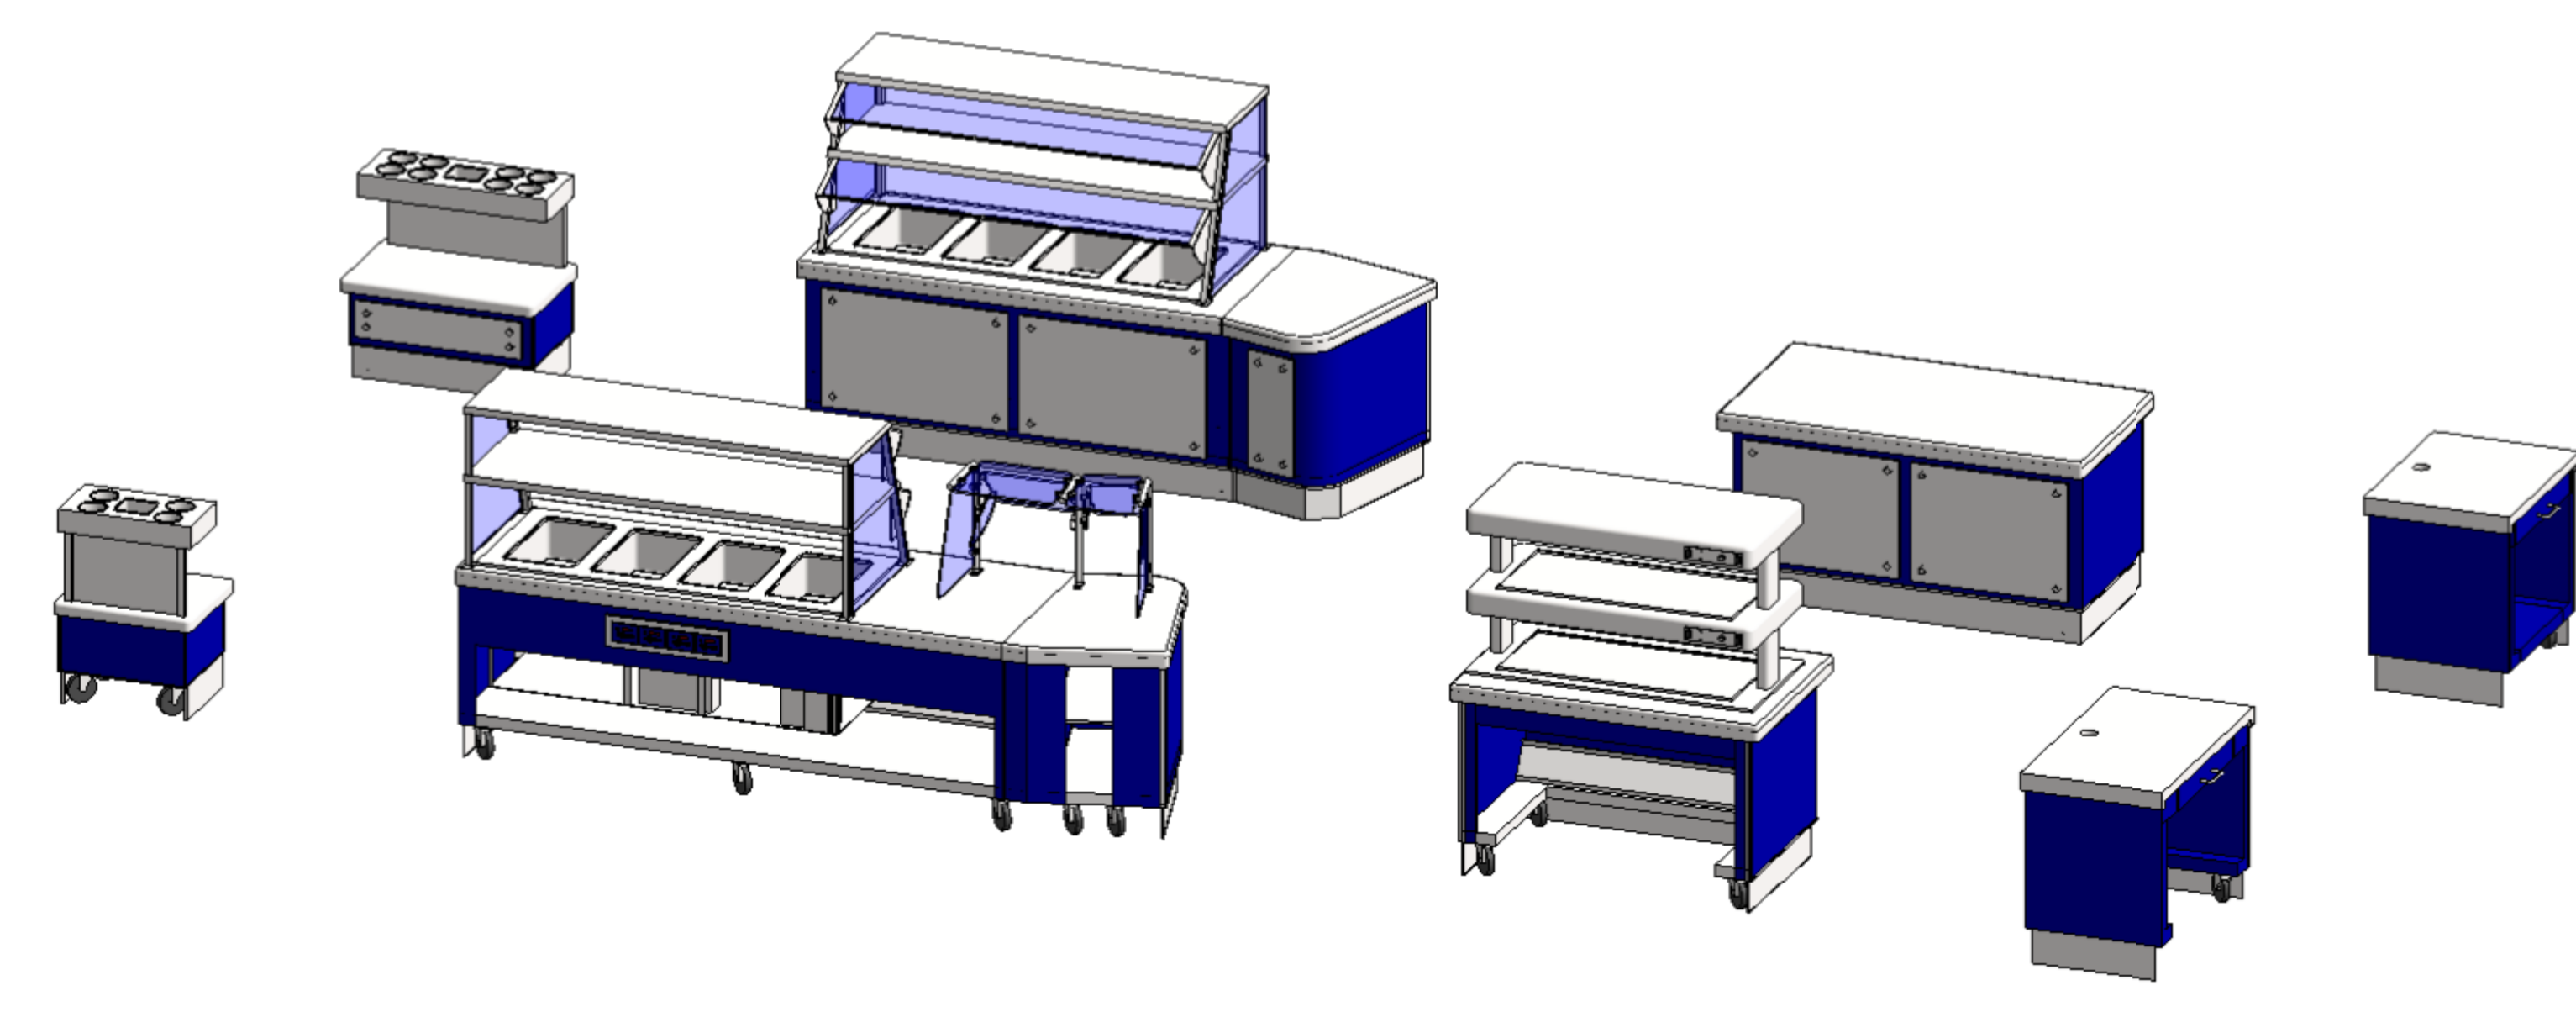

3 3D South Side View

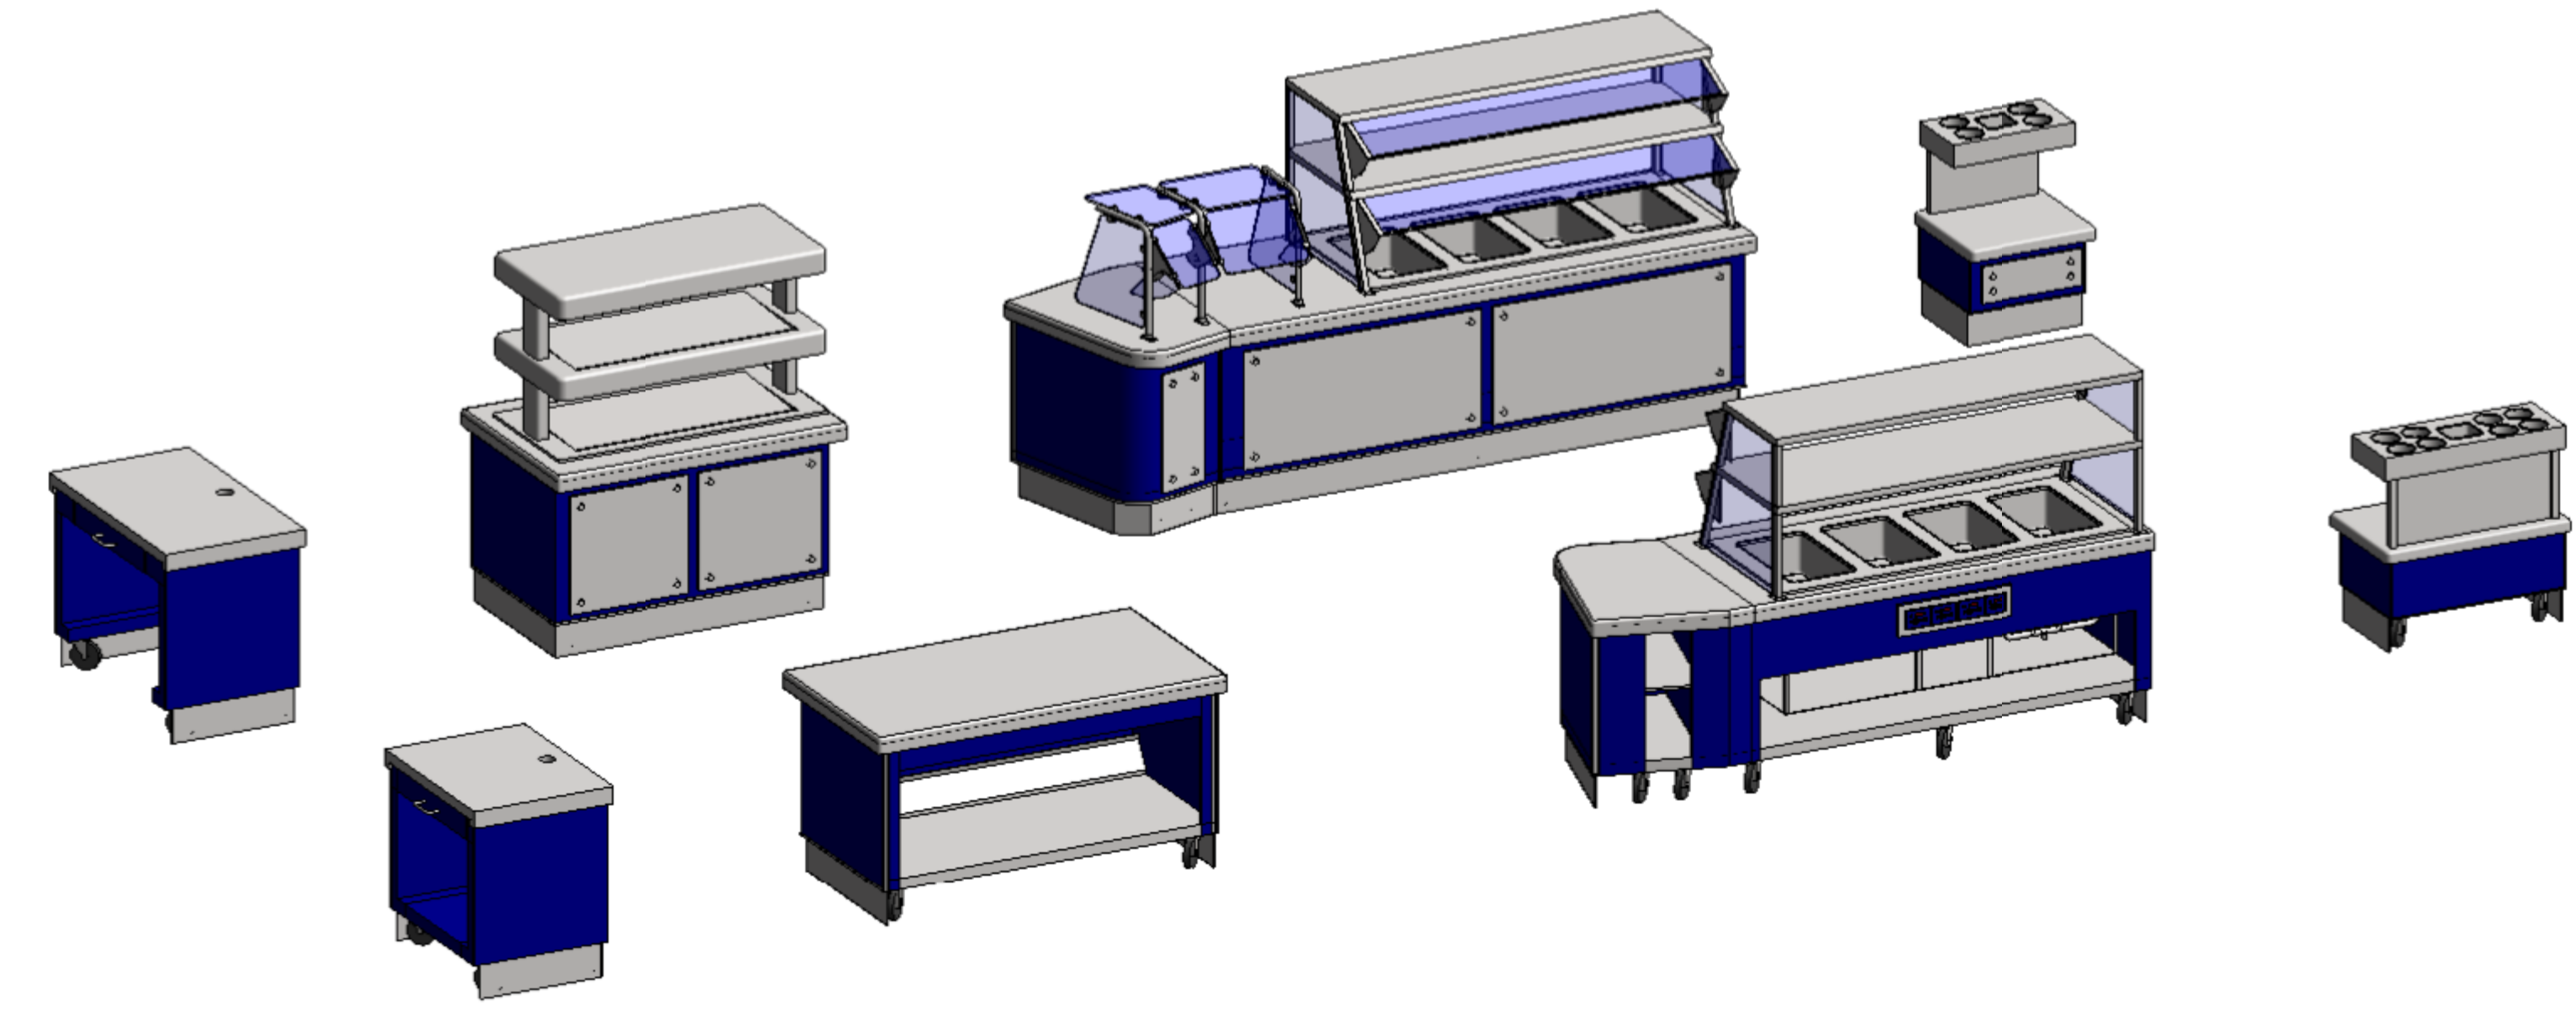

4 3D North Side View

FES
 Foodservice Equipment Symbols
 690 Natures Hammock Rd. W.
 Jacksonville, FL 32259

Revisions:

Date Issued: 03/31/2015

Date Approved: No

Drawn by: DEM

Checked by: TD3

Revit Families

Revit Models - Sample Cafeteria Line

Foodservice Equipment Symbols, LLC.

Scale: